


FIRST FLOOR PLAN
 SCALE-1/4"=1'-0"

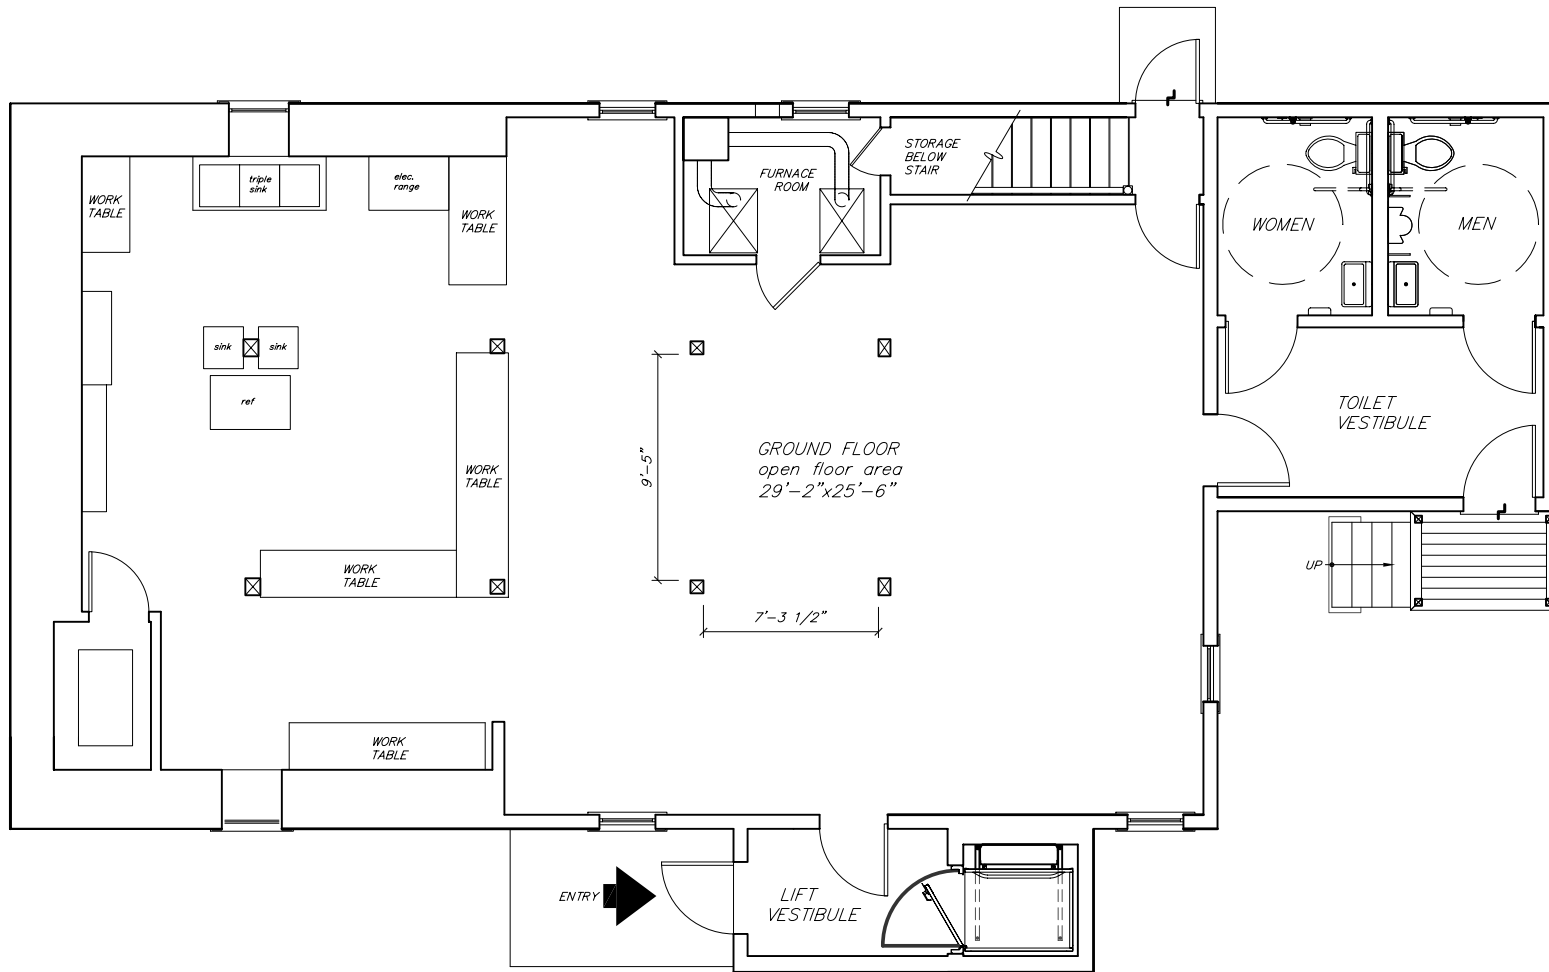

GROUND FLOOR PLAN

SCALE - 1/4" = 1'-0"